


"shri. ekakshar enclave"

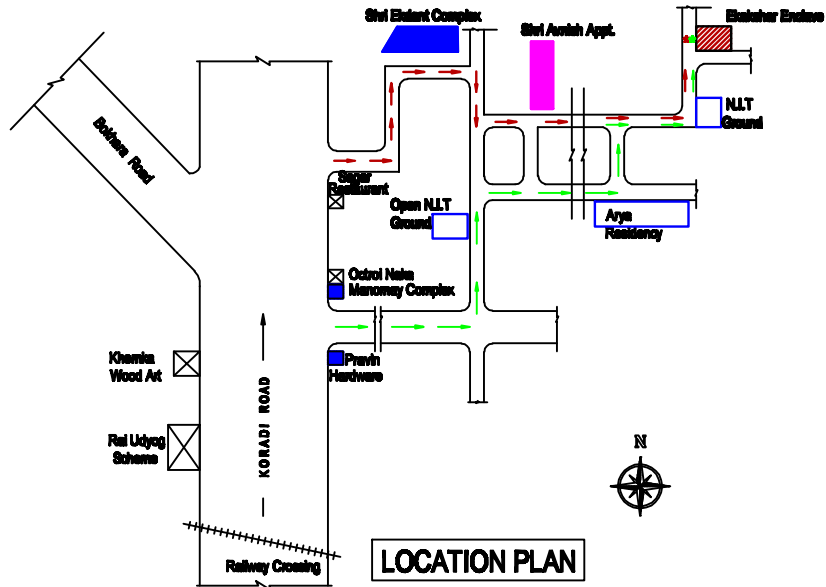

Planning consultant
NAGARCH
 ARCHITECTURAL & PLANNING CONSULTANT



CONSTRUCT BY
SONAL PROPERTIES
 ENGINEERS & BUILDERS




Contact for booking

Shri. M. N. BHAGAT


Office - 401 & 402, Shri. Manomay Complex,
 Arya Nagar, Koradi Road, Nagpur-30.(M.S.) India.
 Ph. No.- 9995375688(O).
 Cell.- 9922008365, 8600703560, 9370990758
 email:- moreshwarbhagat@yahoo.com
 Website:- www.amaaratcreators.com

NOTE :- This brochure is an imaginary concept & artist's impression. plan need not to be scale & furniture layout is just an indication. The contents do not form a part of an offer or contract or legal document.

"shri. ekakshar enclave"

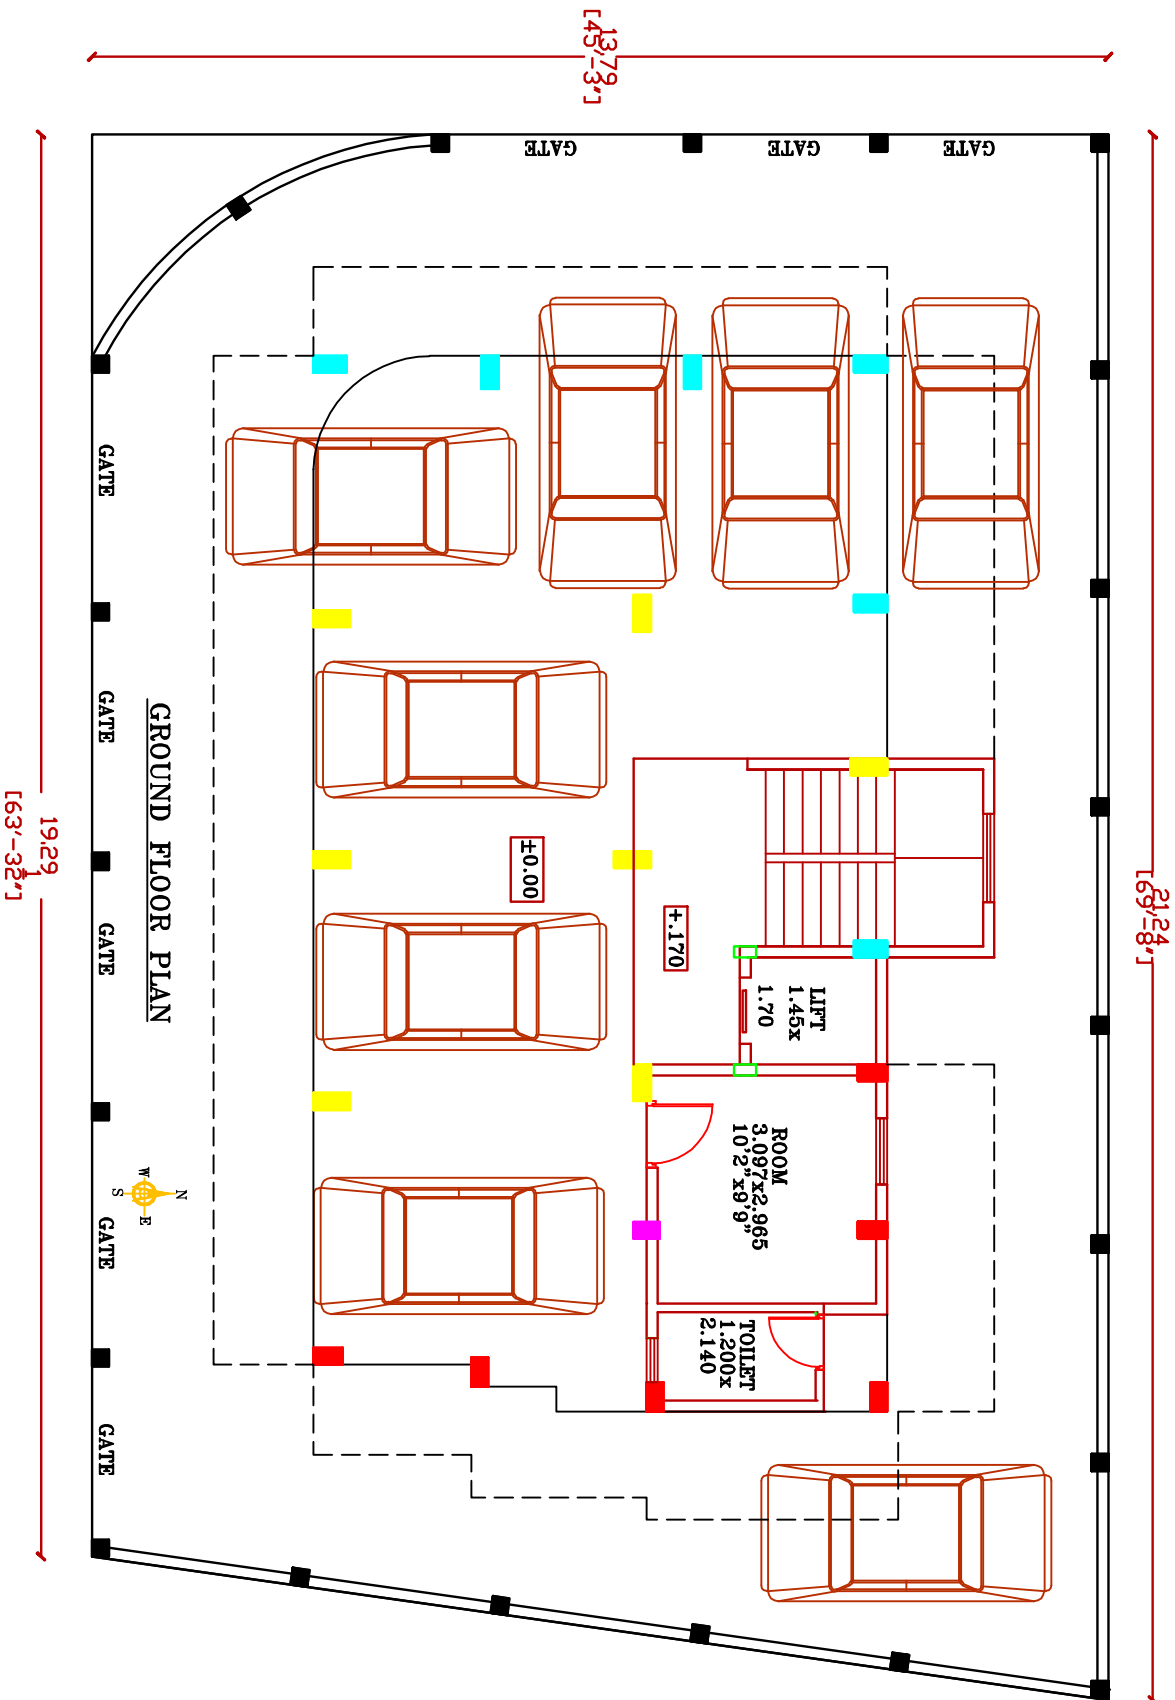

"shri. ekakshar enclave"

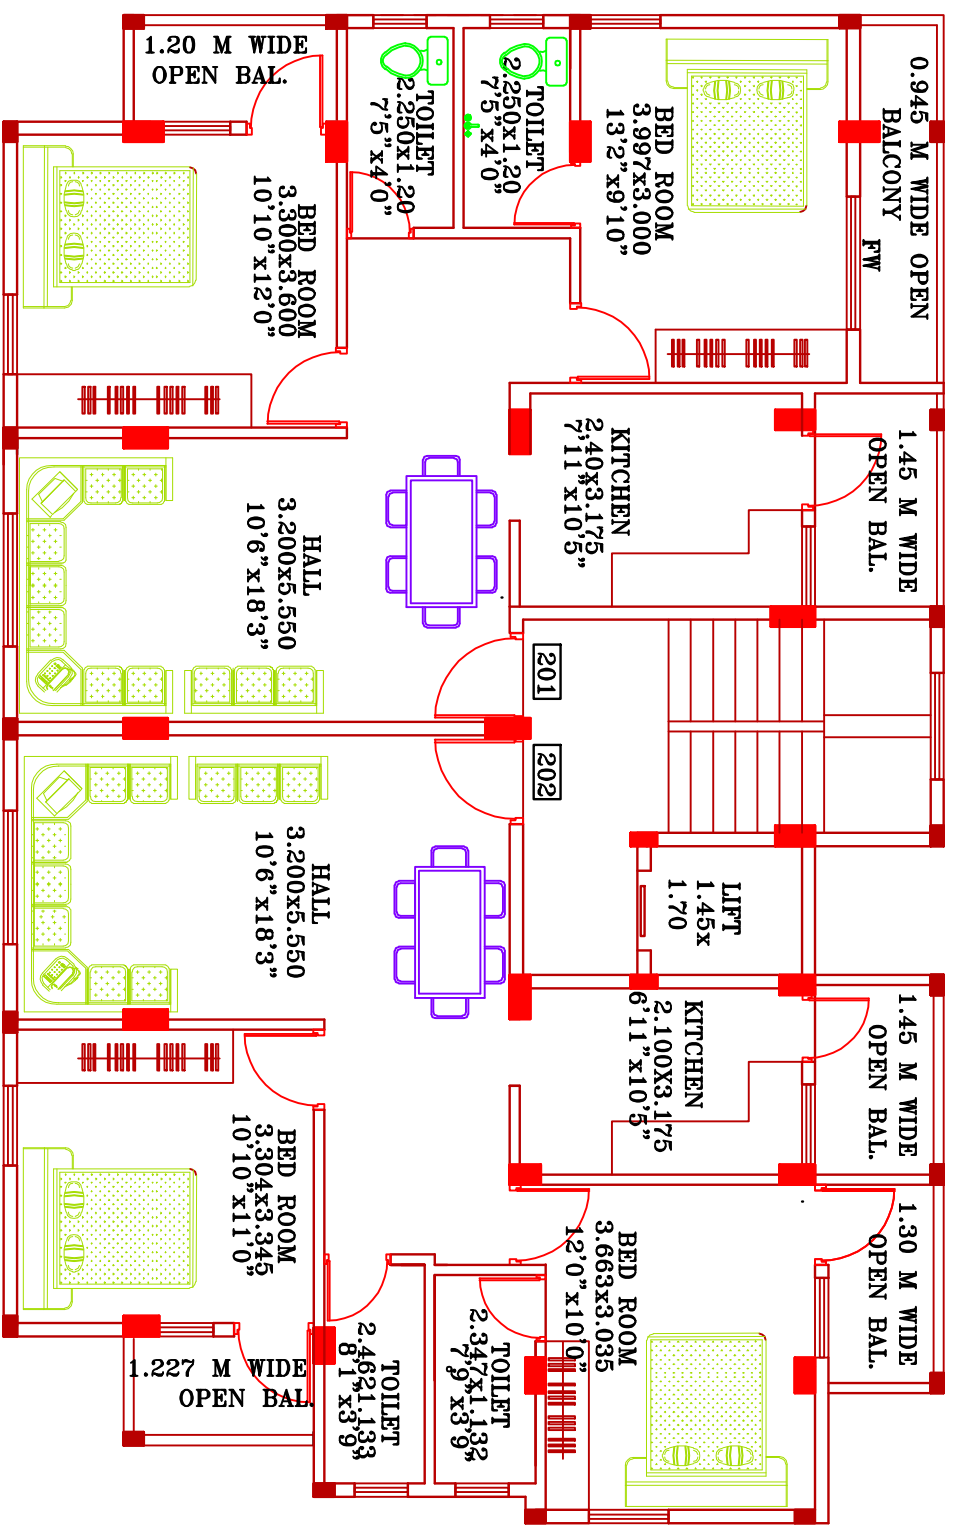


FIRST FLOOR PLAN



FLAT NOS.	AREA	
	IN SQ.MT	IN SQ.FT
101	101.208	1089.399
102	96.767	1041.605

"shri. ekakshar enclave"

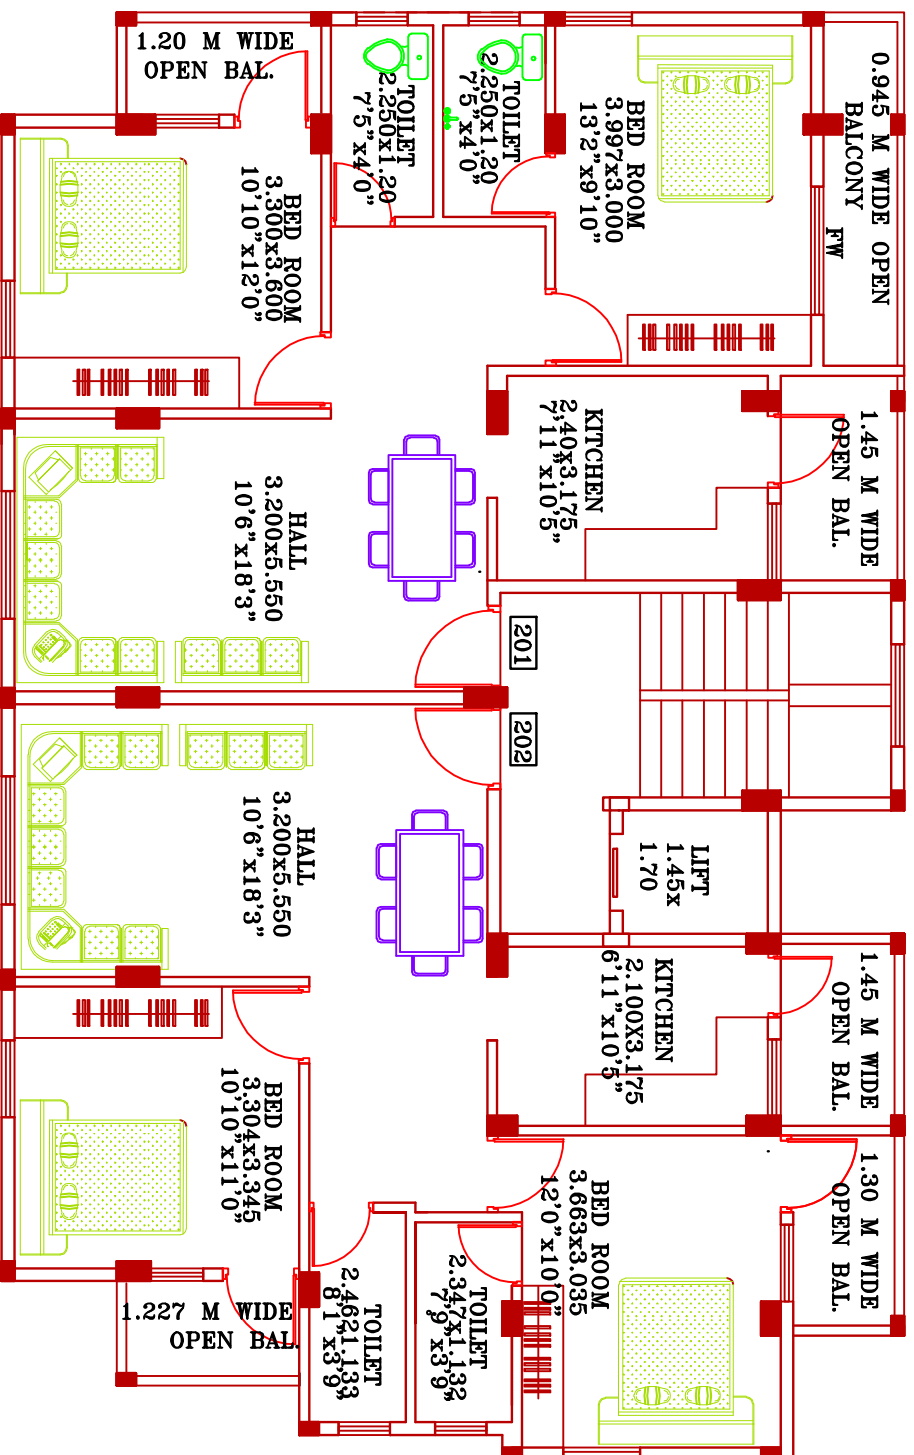


SECOND FLOOR PLAN



FLAT NOS.	AREA	
	IN SQ.MT	IN SQ.FT
201	101.208	1089.399
202	96.767	1041.605

"shri. ekakshar enclave"

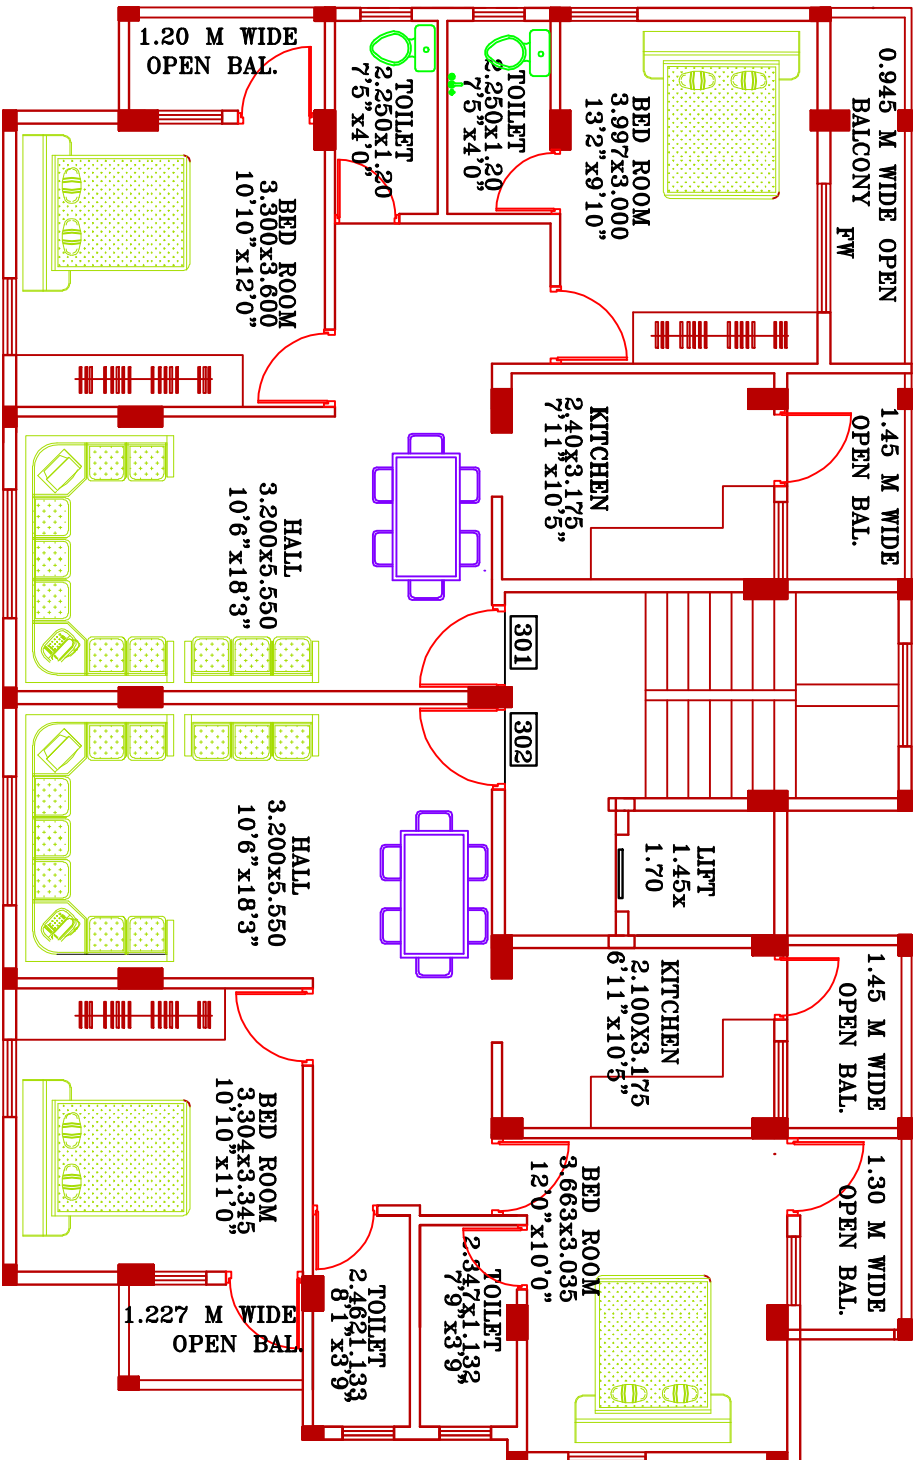


THIRD FLOOR PLAN

FLAT NOS.	AREA	
	IN SQ.MT	IN SQ.FT
301	101.208	1089.399
302	96.767	1041.605



"shri. ekakshar enclave"

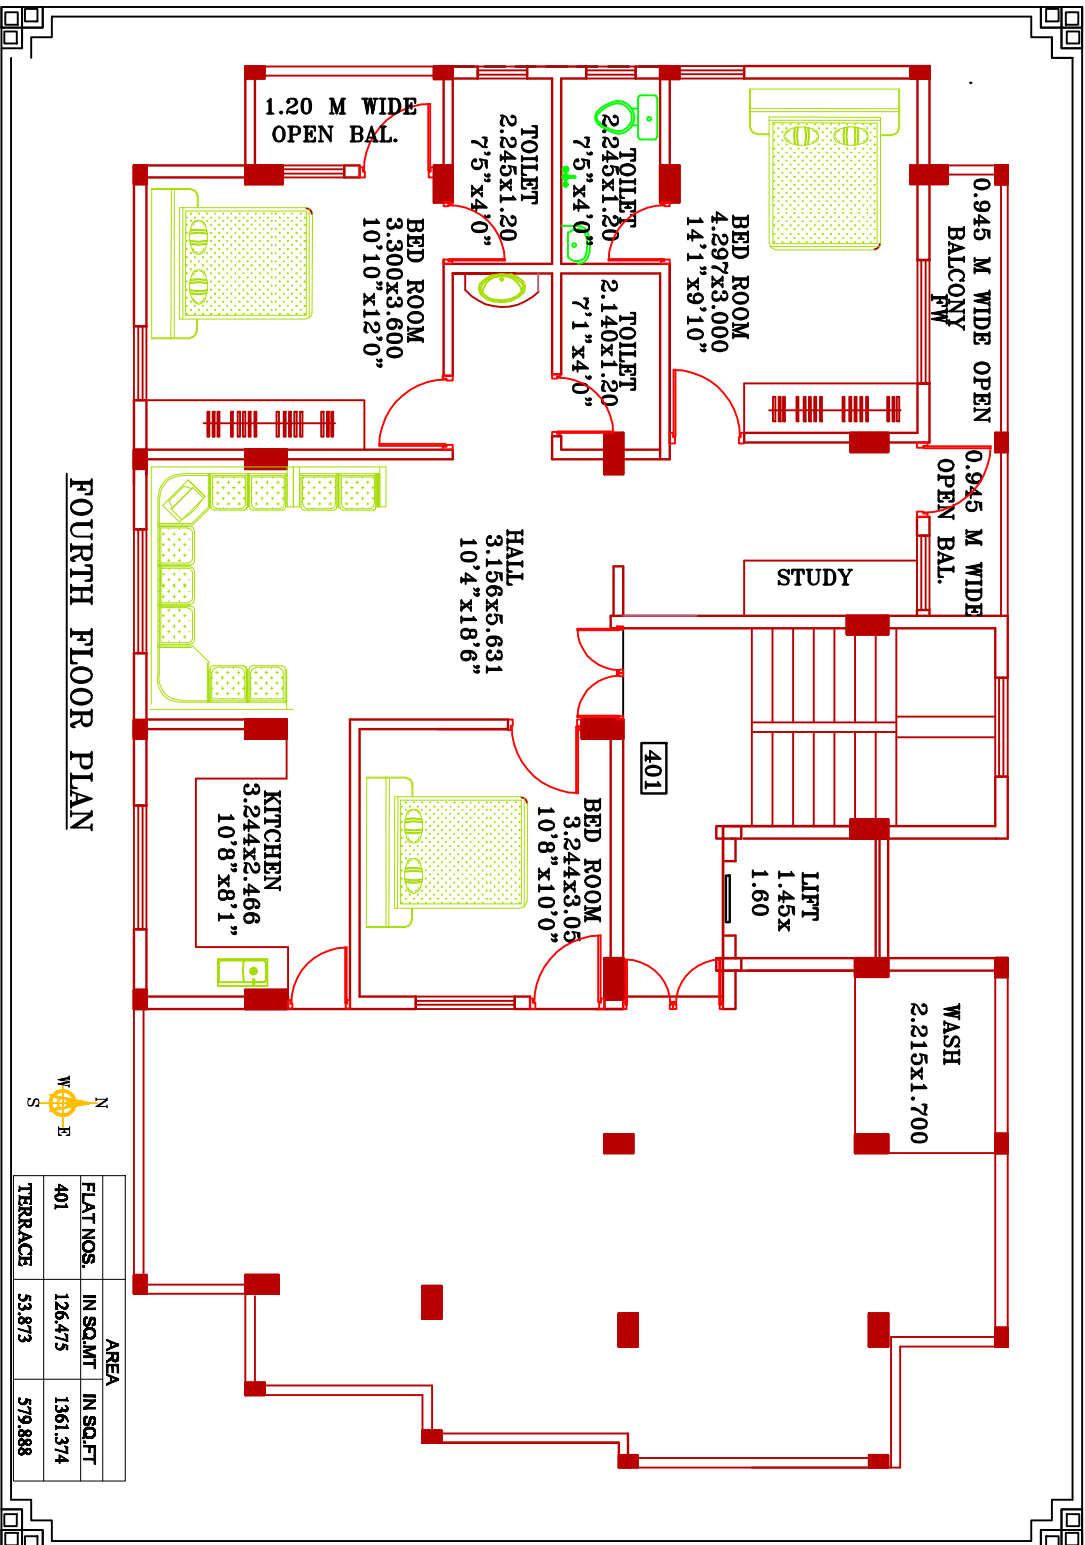

FOURTH FLOOR PLAN

